



**Exhibit "A-1"**

**Meet and Greet Area (Ground Transportation Level) Terminals A and B**

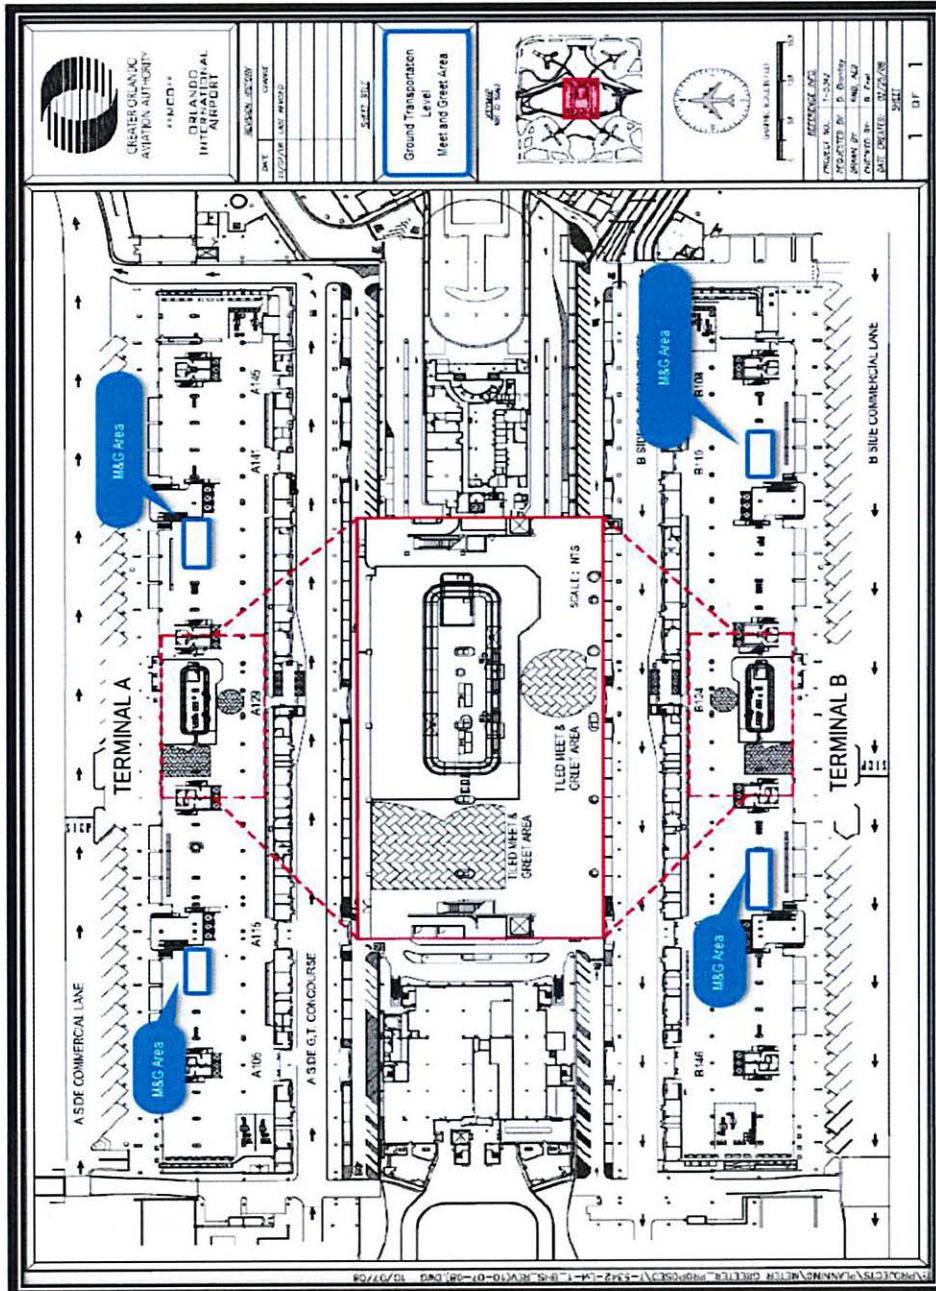

Meet and Greet Area (Arrivals Level) Terminals A and B

Exhibit "A-2"

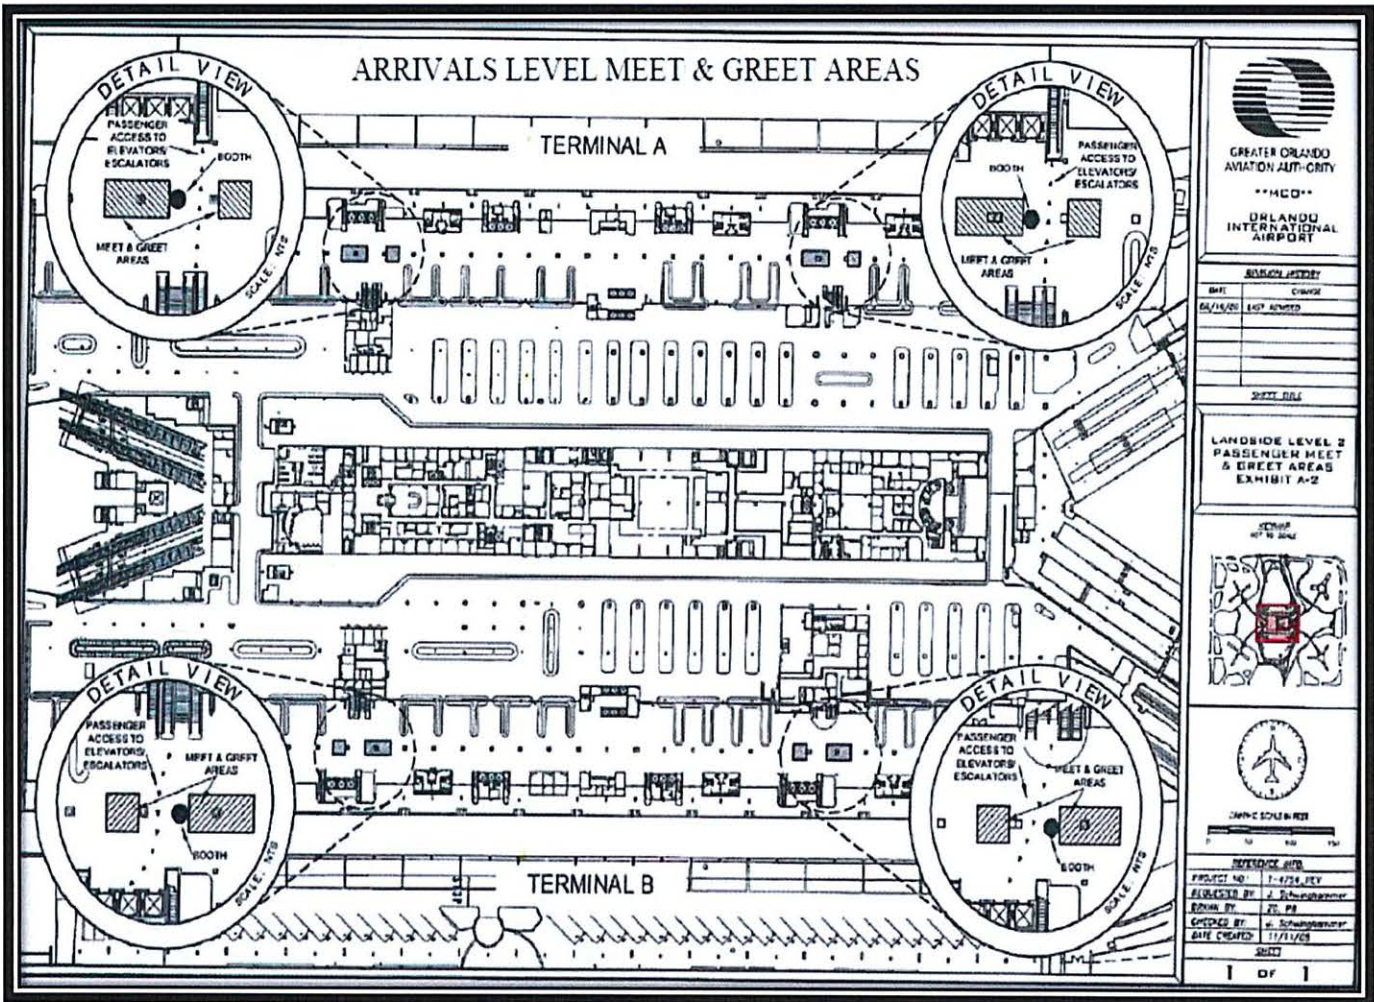

  
 GREATER ORLANDO AVIATION AUTHORITY  
 "MCO"  
 ORLANDO INTERNATIONAL AIRPORT

**REVISIONS**  
 DATE CHANGE  
 04/16/20 10/17/20

**DATE PLOTTED**  
 11/17/20

**PROJECT TITLE**  
 LANDSIDE LEVEL 2 PASSENGER MEET & GREET AREAS EXHIBIT A-2

**OWNER**  
 MCO

  
 SITE LOCATION

  
 NORTH

**SCALE**  
 1" = 100'-0"

**REFERENCE SHEET**  
 PROJECT NO. 17-1724-REV  
 DESIGNED BY J. Schwaninger  
 DRAWN BY ZL PE  
 CHECKED BY H. Schwaninger  
 DATE CREATED 11/17/20

1 OF 1